

DIST	COUNTY	ROUTE	POST MILES TOTAL PROJECT	SHEET No.	TOTAL SHEETS
X	X	X	X	X	X

REGISTERED CIVIL ENGINEER

DATE X

PLANS APPROVAL DATE

REGISTERED PROFESSIONAL ENGINEER




No. X

Exp. X




CIVIL

STATE OF CALIFORNIA

The State of California or its officers or agents shall not be responsible for the accuracy or completeness of electronic copies of this plan sheet.

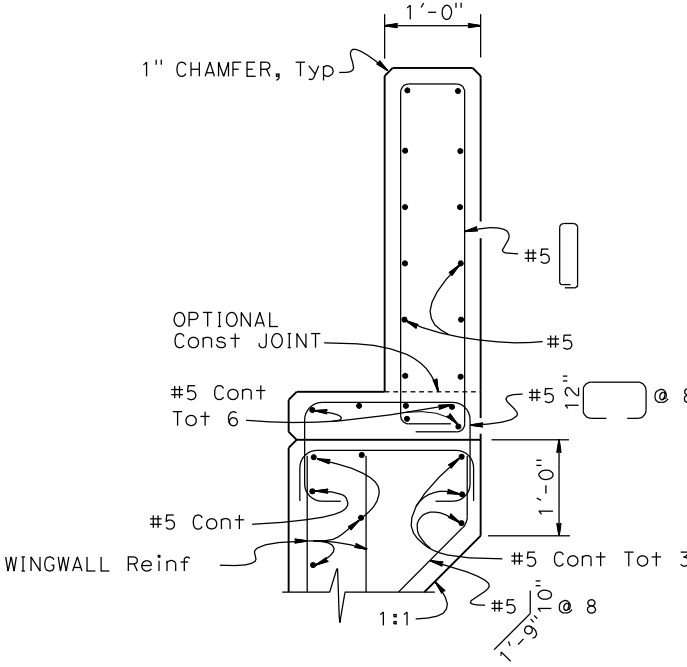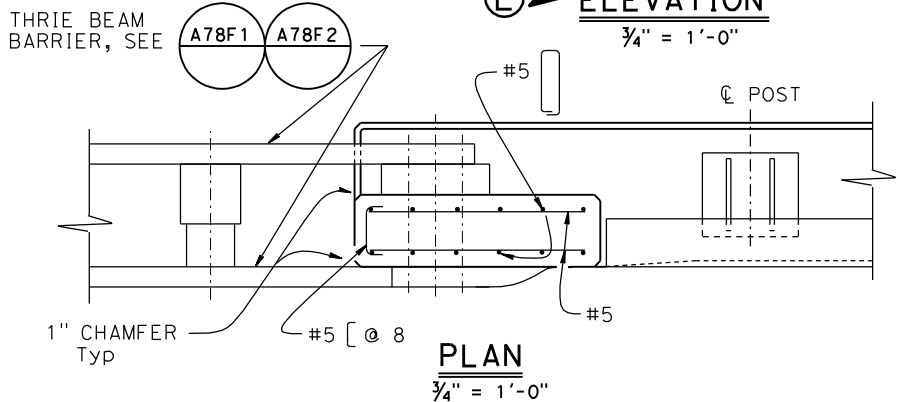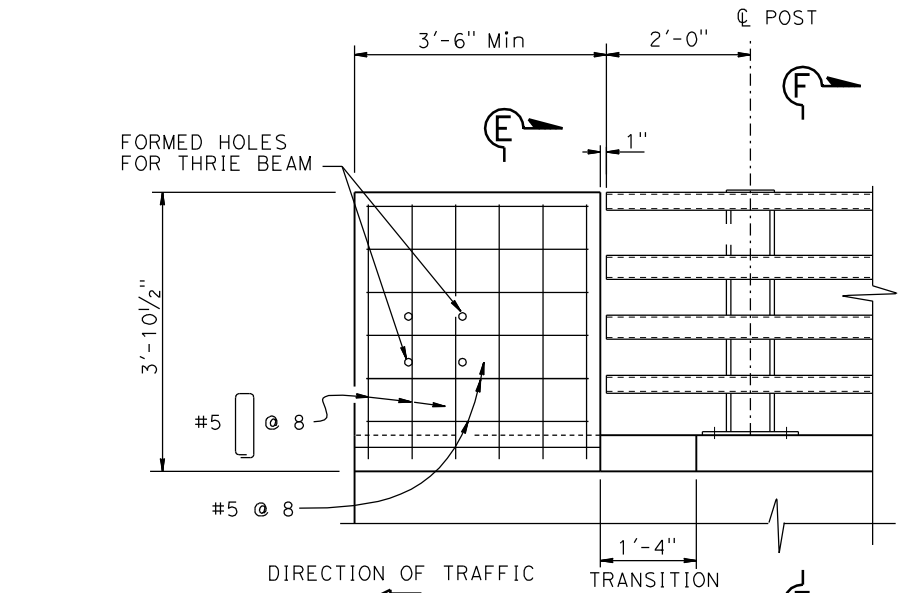

SECTION E-E
1" = 1'-0"

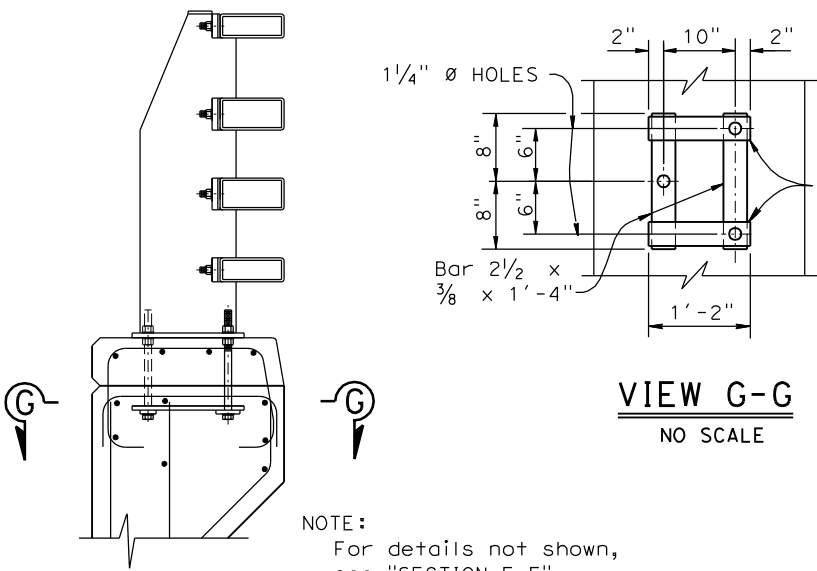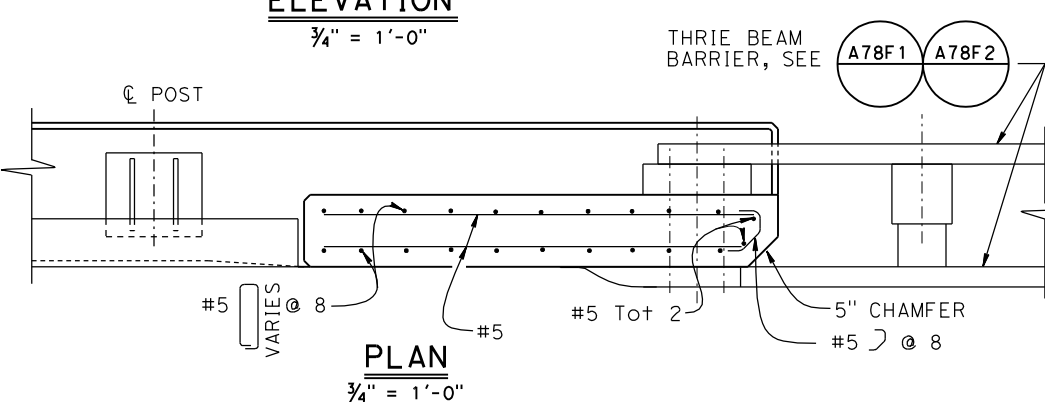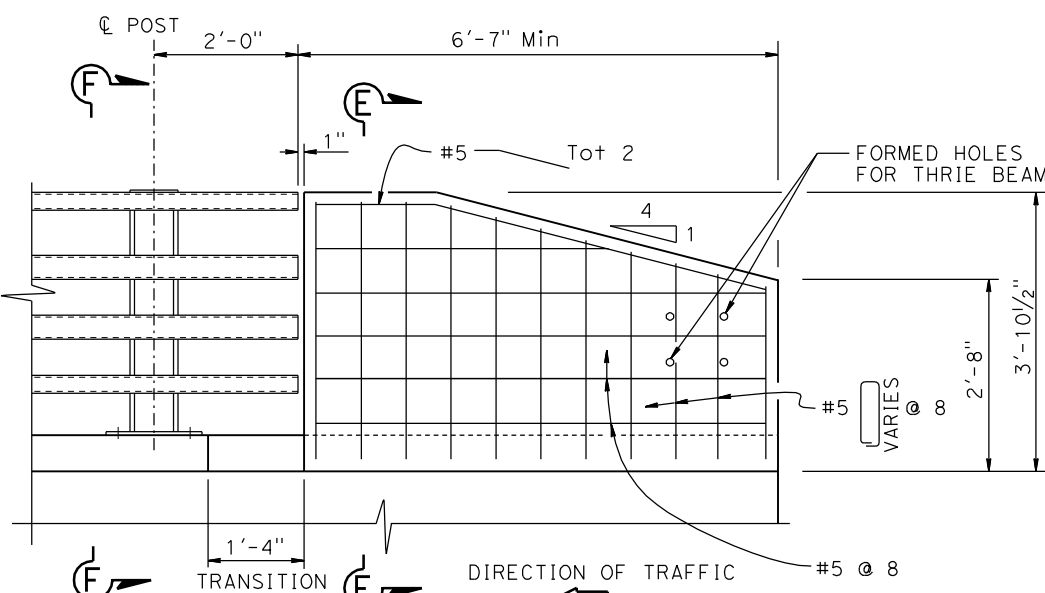

SECTION F-F
1" = 1'-0"

VIEW G-G
NO SCALE

- NOTES:
1. Proposed railing layout shown is approximate. Final layout shall be reviewed by Engineer before fabrication
 2. Venting and pick-up holes in rails and sleeves shall be shown on fabricator's shop plans
 3. Anchor bolts may be tack welded (shop or field) to anchorage
 4. Tubing shall be bent or fabricated to fit horizontal curve when curve is less than 900'-0" in radius
 5. Each rail length shall be continuous over a minimum of two posts
 6. The fabricator shall check that the tubular sleeves splices conform to the dimensions indicated to assure proper clearance
 7. Except for expansion splices, not more than one splice shall be permitted per same side of post